
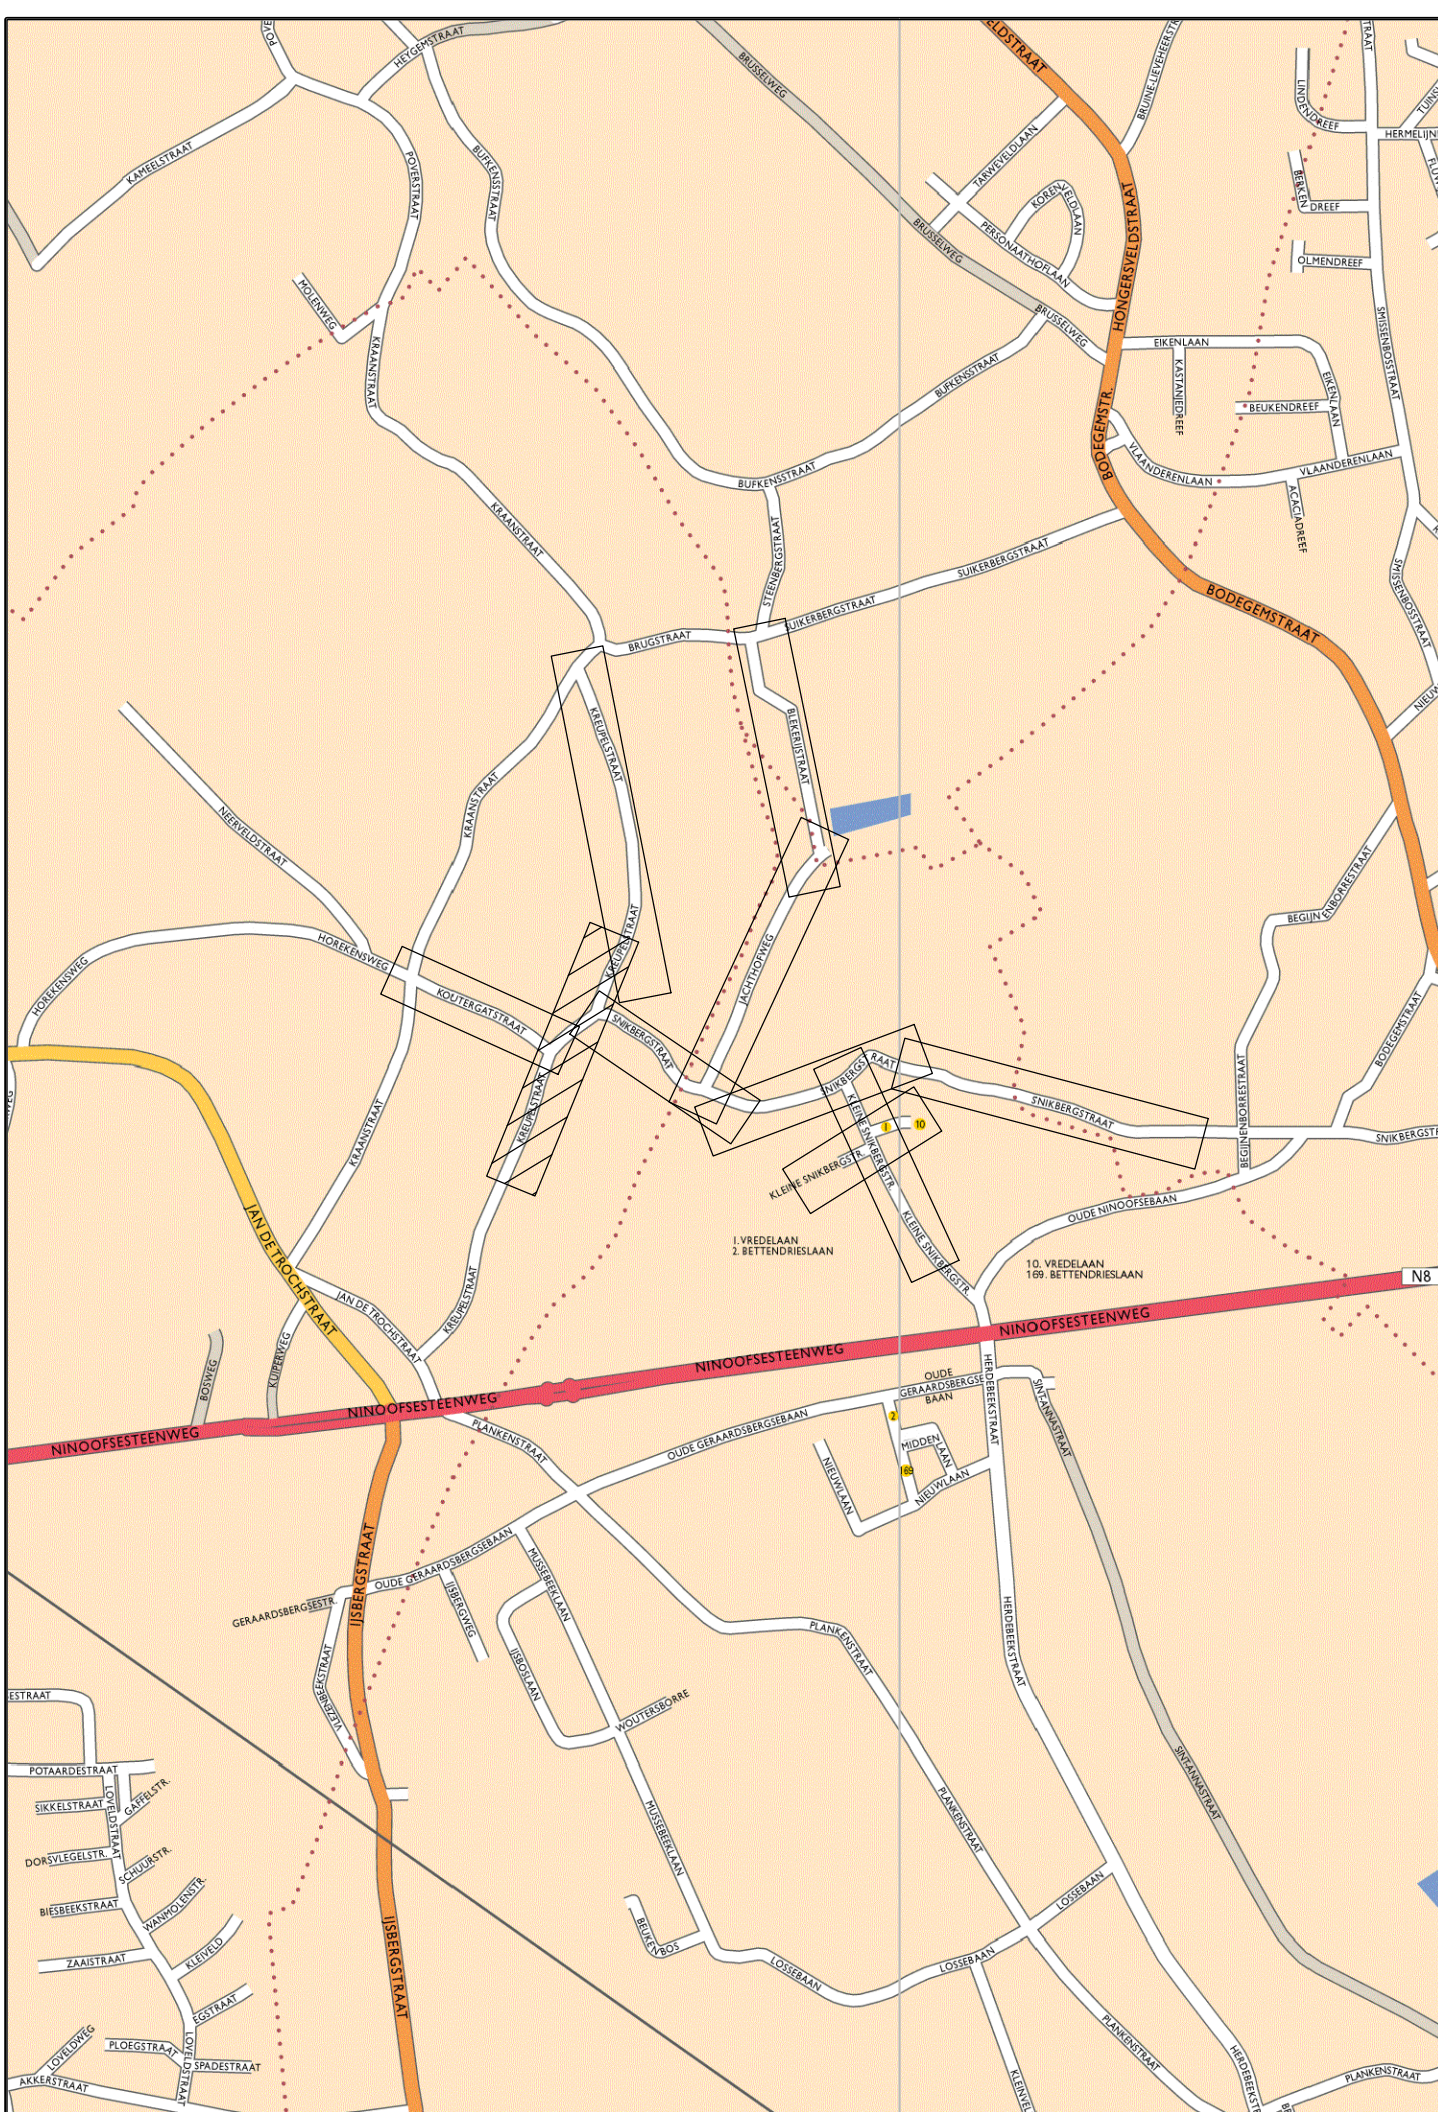


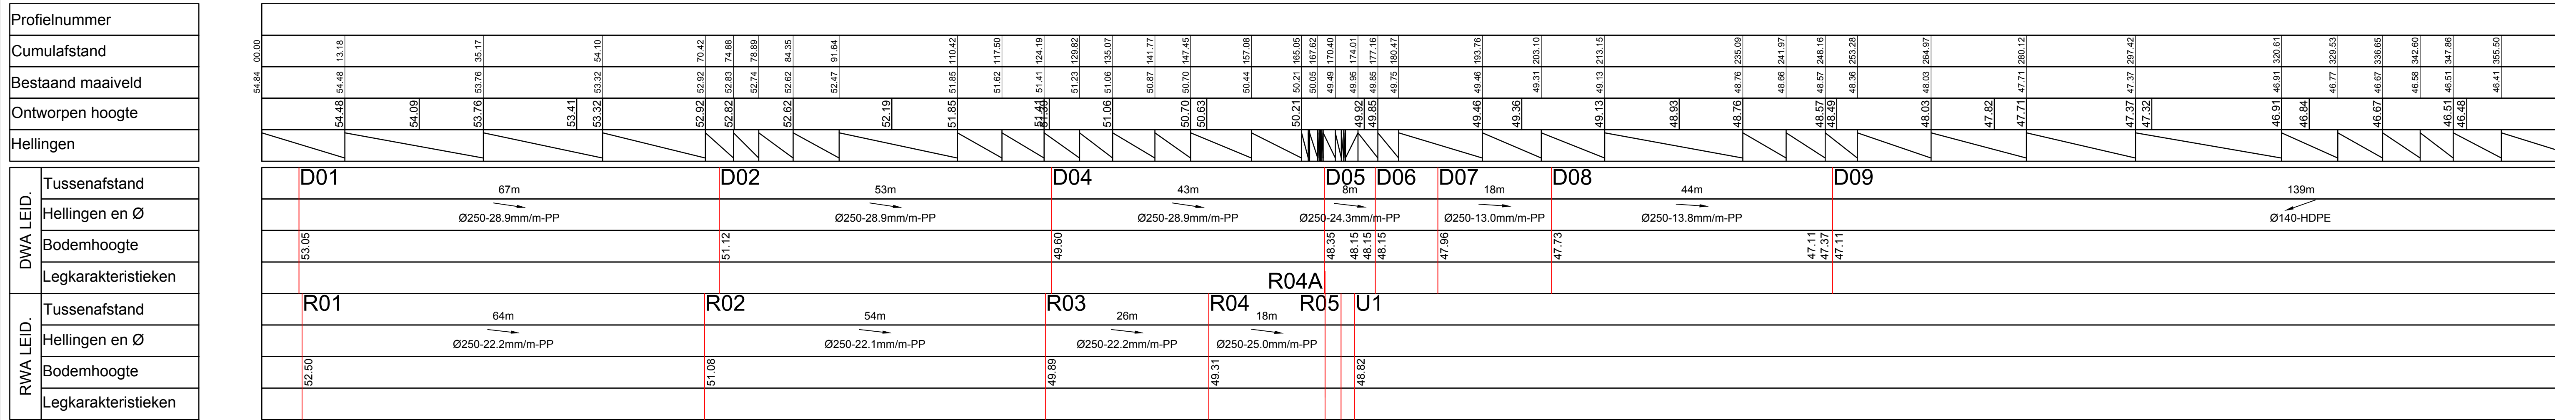

I:\aveco\se\BEM56\Project\IN317209_farya_san_kleina_srikberg_Olbeek\INTRAIZRAH20_Design\317209_I_BO_01.dwg - 5.1 (2024/03/04 16:31)